


Project No.	J2095140
Drawn By:	BDO
Checked By:	BUS
Approved By:	BDO
Date:	APRIL 2009

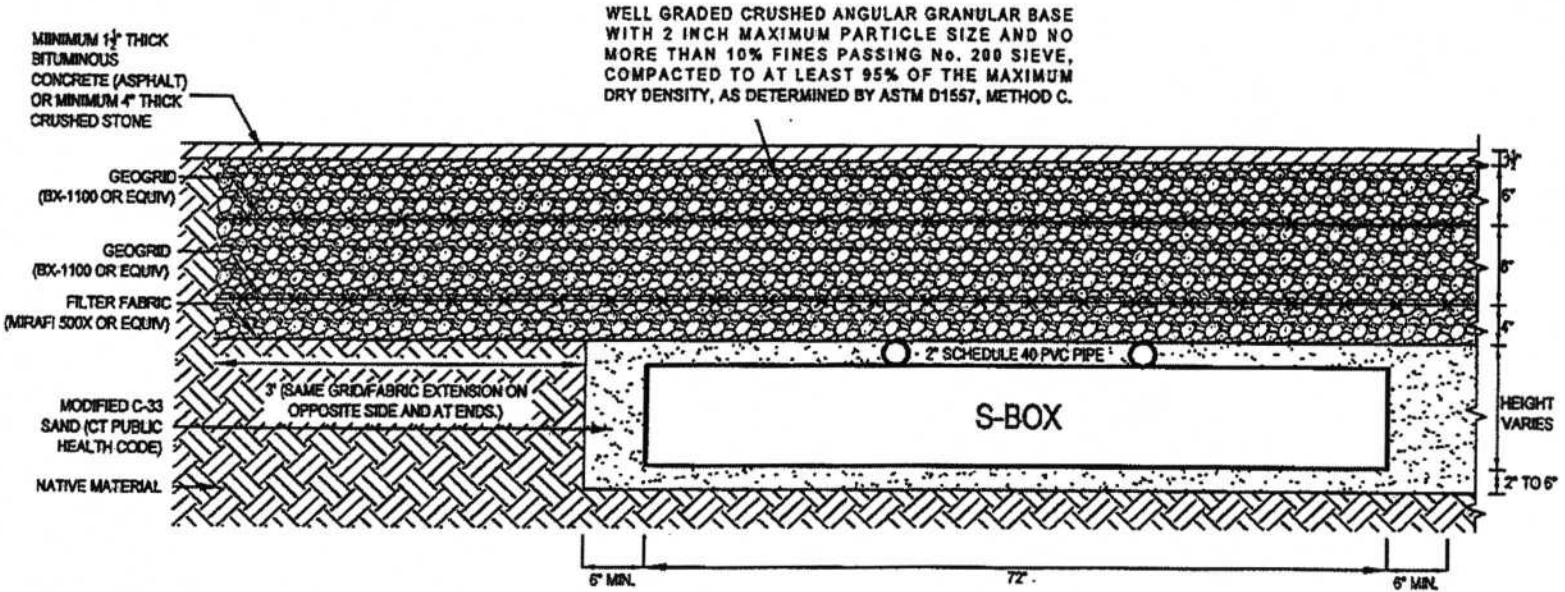

Terracon
 Consulting Engineers and Scientists
 201 Haverhill Road
 P.O. Box 71800
 Raleigh, NC 27602-0180
 Tel: (919) 781-8800
 Fax: (919) 781-8807

72" H-20 LOADING CROSS SECTION
 S-BOX SEWAGE AND WASTEWATER TREATMENT SYSTEM
 S-BOX LLC
 66 OLYMPUS PARKWAY
 HADDONSTOWN, CT 06457



© Copyright April 2009 S-Box LLC.
 Reproduction or distribution without the
 Express written permission of S-Box LLC
 Can be the basis of legal action

FIG. NO.
 1