


Finished Grade shall be pitched to sheet flow
 stormwater away from system

Cover material depth shall be $\geq 6"$
 and shall be uniform over system

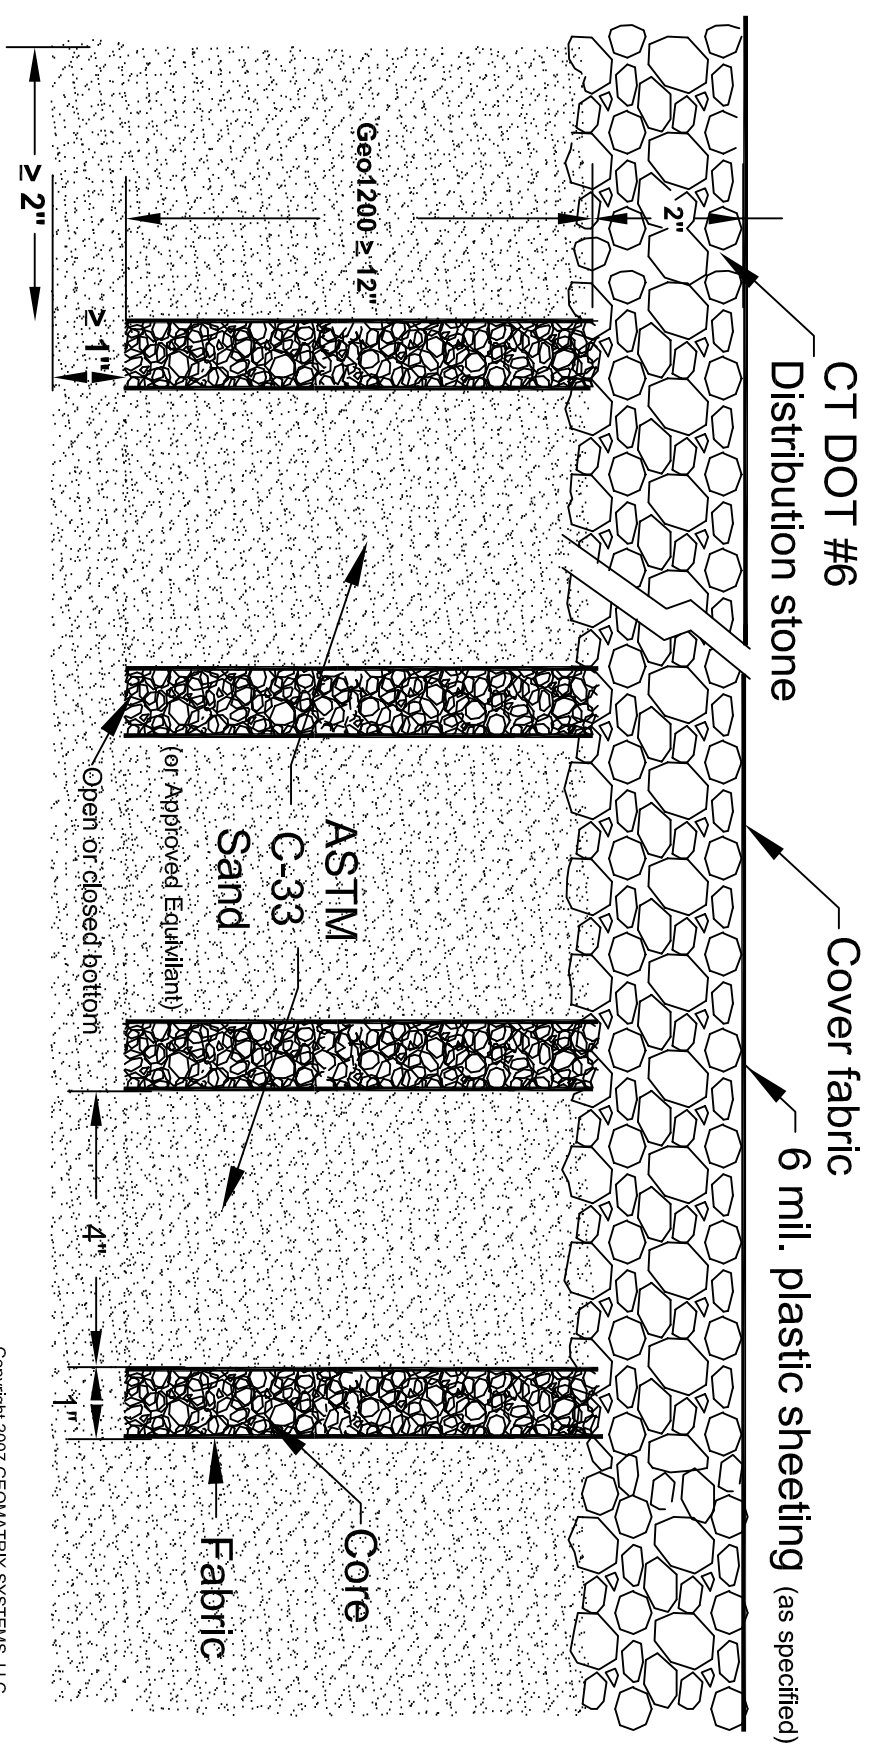

GEOMAT EDGE™ ST 1200 LEACHING SYSTEM
B-B' Cross Section

NOTE:
 Shall only be utilized in conjunction with a flow equalization device to ensure that the interior void storage volume is not exceeded during peak flow events.

Copyright 2007 GEOMATRIX SYSTEMS, LLC
 Patents Pending

GEOMAT EDGE ST LEACHING SYSTEM		REV. E	
B-B' Cross Section		ACAD NO. GME 1200 ST B-XSEC1 REVIEW.DWG	
Geomatrix Systems, LLC., Killington, CT		DATE 7/2/2007	
860-663-3993		SCALE NONE	
		DRAWN BY: ERP	
		SHEET 3 OF 4	