




Cover material depth shall be $\geq 6"$
and shall be uniform over system

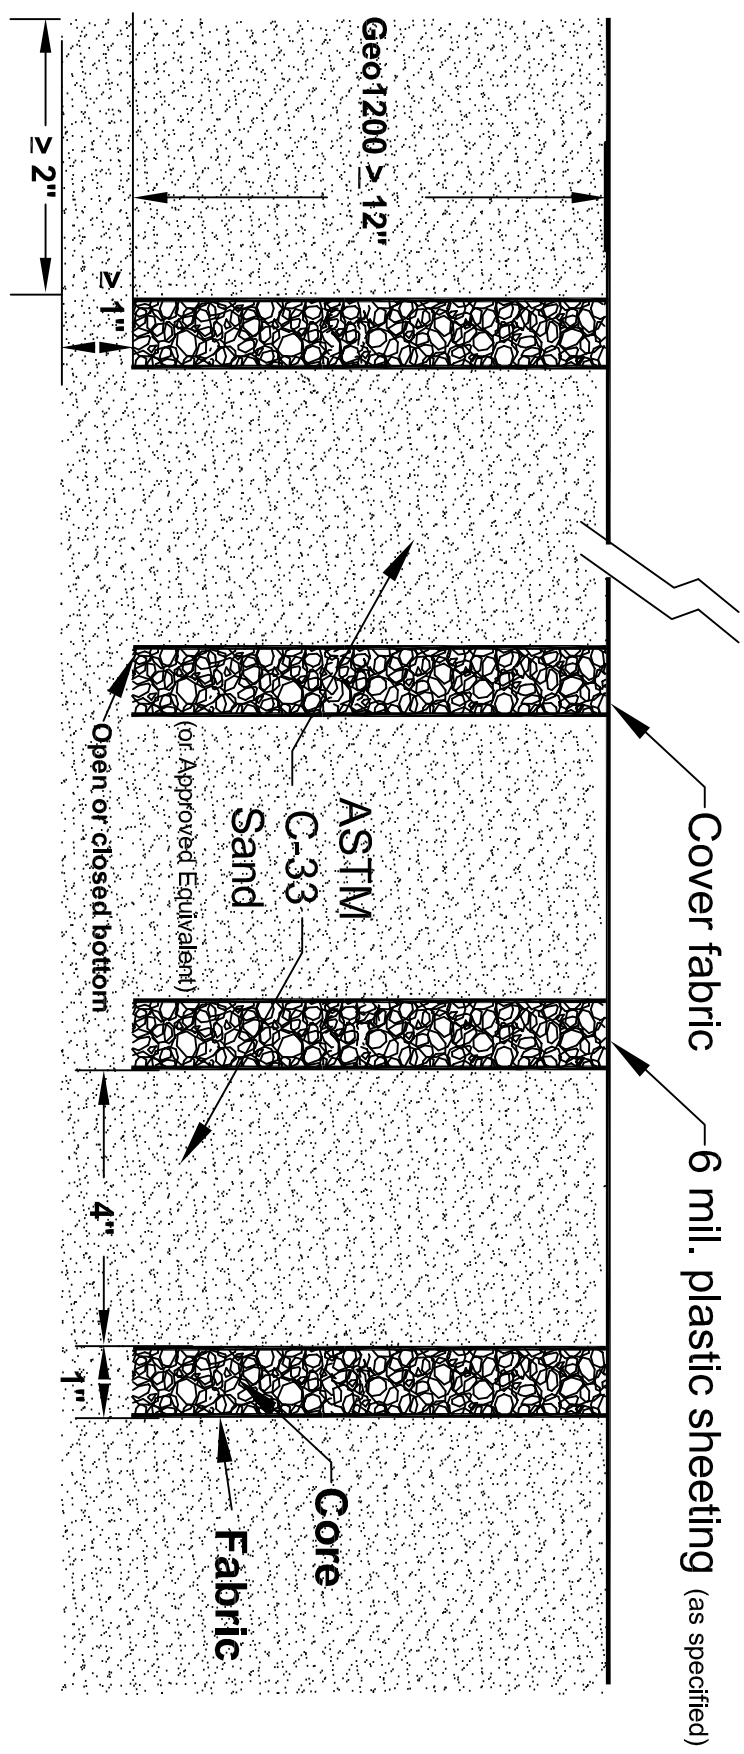

GEOMAT EDGE™ ST 1200 LEACHING SYSTEM
C-C' Cross Section

NOTE:
Shall only be utilized in conjunction
with a flow equalization device to
ensure that the interior void storage
volume is not exceeded during
peak flow events.

Copyright 2007 GEOMATRIX SYSTEMS, LLC
Patents Pending

GEOMAT EDGE ST LEACHING SYSTEM		C-C' Cross Section	
Geomatrix Systems, LLC., Killingworth, CT 860-663-3993			
SCALE	NONE	REV.	E
DATE	7/2/2007	ACAD NO.	GPE 1200 ST C XSECT REV.DWG
DRAWN BY:	ERP	SHEET	3 OF 4