


NOTE:
 Shall only be utilized in conjunction with a flow equalization device to ensure that the interior void storage volume is not exceeded during peak flow events.

Finished Grade shall be pitched to sheet flow
 stormwater away from system
 Cover material depth shall be $\geq 6"$
 and shall be uniform over system

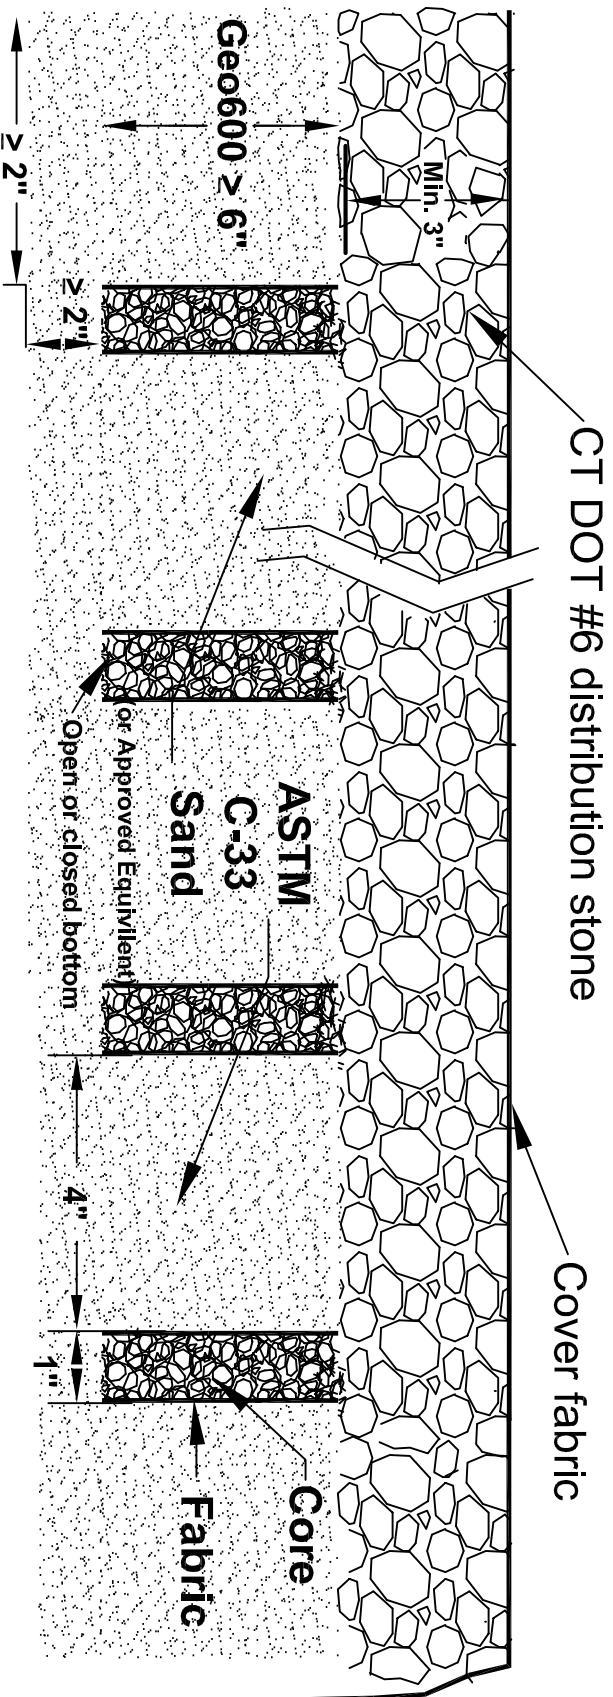

GEOMAT EDGE™ ST 600 LEACHING SYSTEM
B-B' Cross Section

Copyright 2007 GEOMATRIX, LLC Patents Pending	
GEOMAT EDGE 600 ST LEACHING SYSTEM	
B-B' Cross Section	
Geomatrix Systems, LLC.	
860-663-3993	
SCALE	NONE
DATE	6/28/07
REV.	A062807
ACAD. NO.	6th EDGE 600 ST B-B.DWG
DRAWN BY:	ERP
SHEET	3 OF 4