
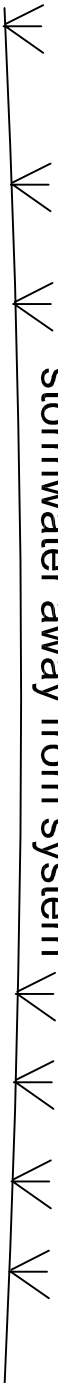


**NOTE:**  
 Shall only be utilized in conjunction with a flow equalization device to ensure that the interior void storage volume is not exceeded during peak flow events.

  
**Finished Grade shall be pitched to sheet flow stormwater away from system**  
**Cover material depth shall be  $\geq 6"$  and shall be uniform over system**

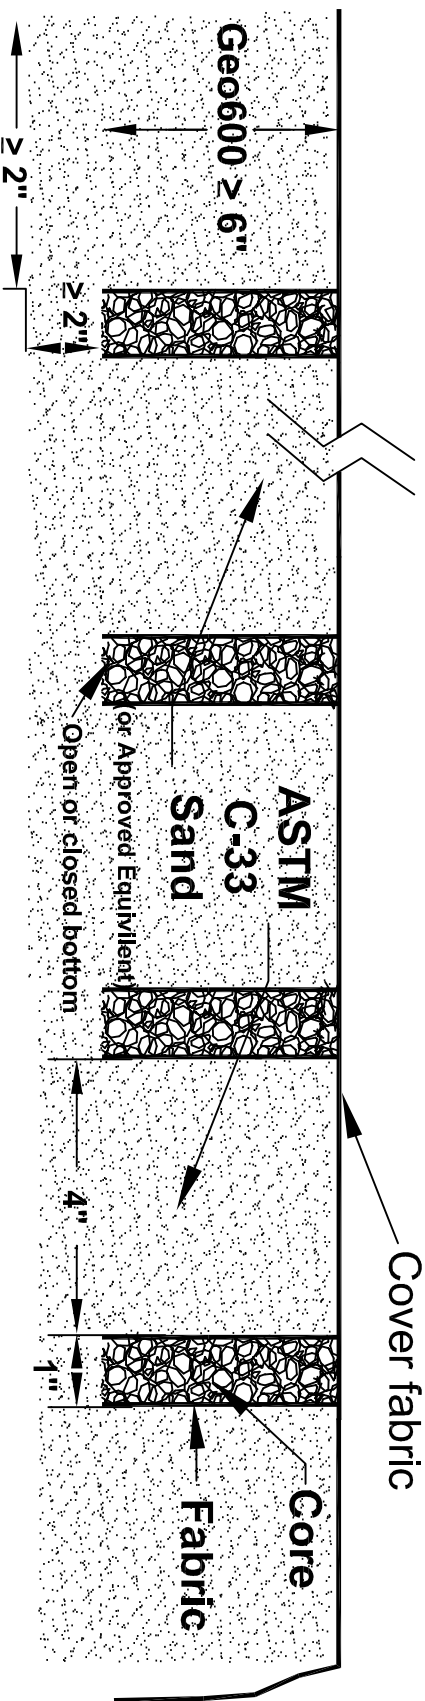

**GEOMAT EDGE™ ST 600 LEACHING SYSTEM**  
**C-C' Cross Section**

Copyright 2007 GEOMATRIX, LLC Patents Pending	
<b>GEOMAT EDGE 600 ST LEACHING SYSTEM</b> C-C' Cross Section Geomatrix Systems, LLC. 860-663-3993	
SCALE	NONE
DATE	6/28/07
DRAWN BY:	ERP
REV.	A062807
ACAD NO.	6th EDGE 600 ST C-C.DWG
SHEET	4 OF 4