


NOTE:
 Shall only be utilized in conjunction with a flow equalization device to ensure that the interior void storage volume is not exceeded during peak flow events.

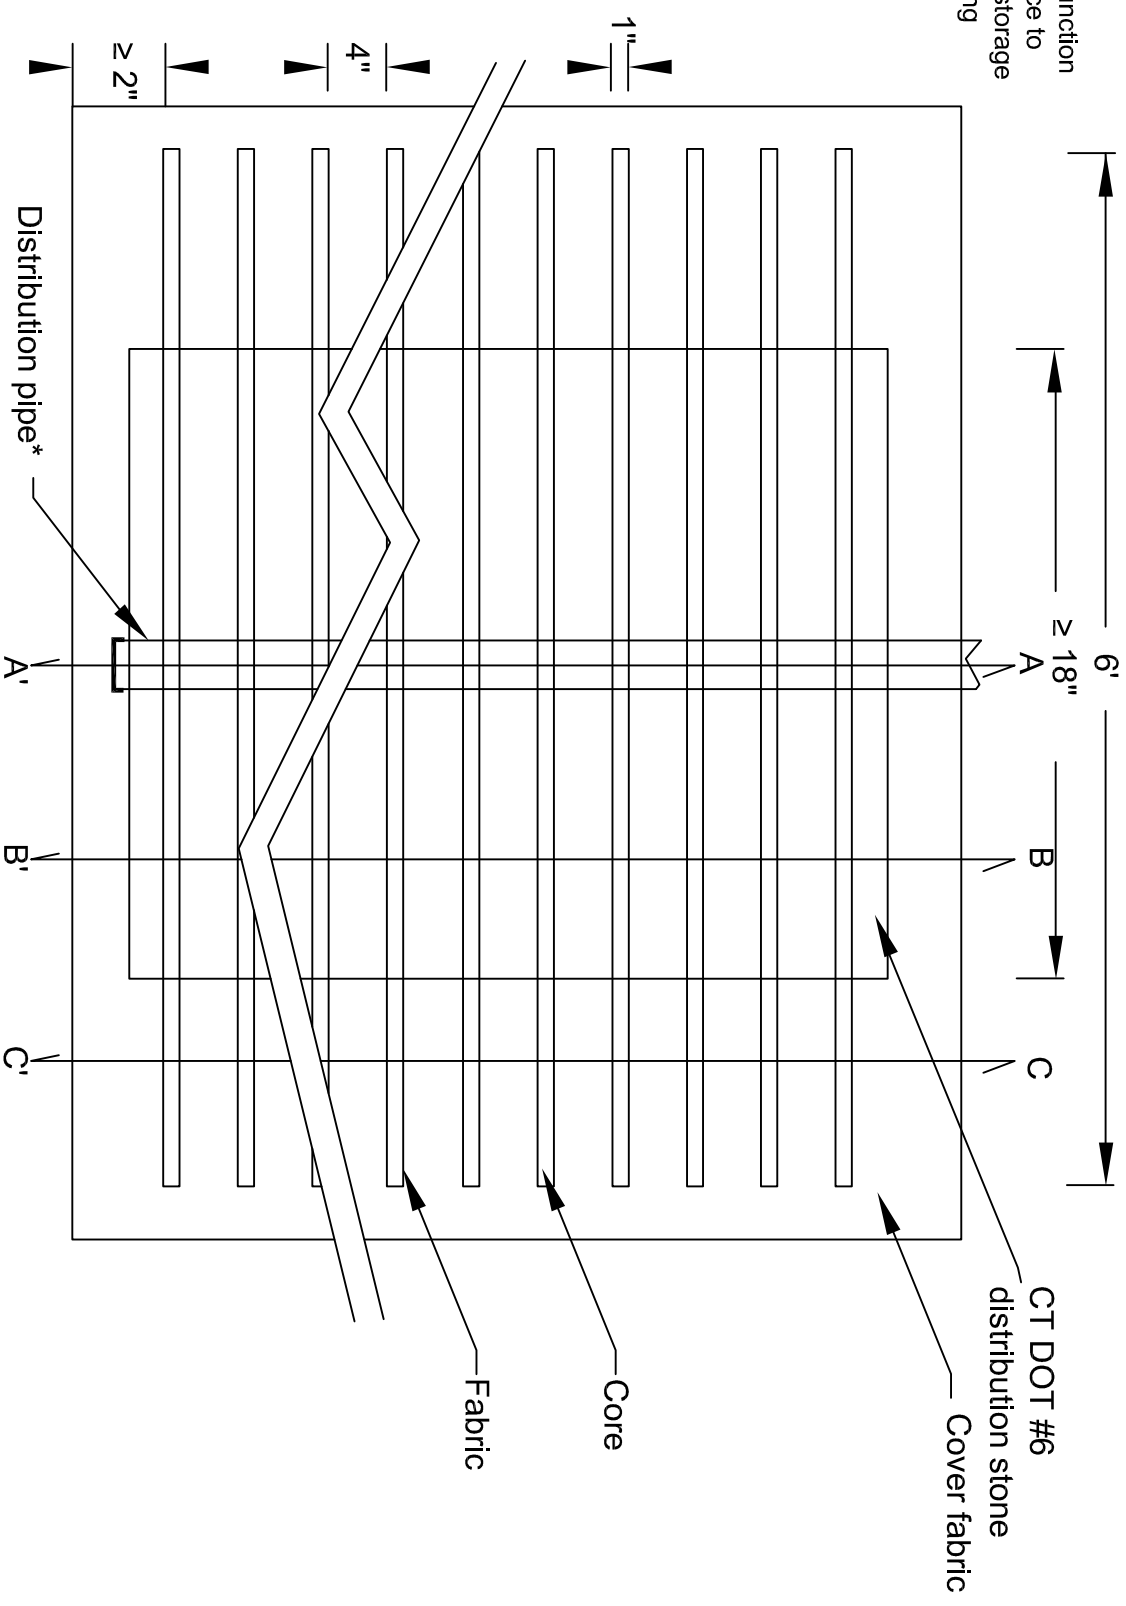

*3" min. I.D., ASTM D-3034, SDR 35 pipe for gravity applications
 0.75" min. I.D., ASTM D-2665, SCH 40 PVC pipe for pressure applications

GEOMAT EDGE™ ST 600 LEACHING SYSTEM

Plan View

Copyright 2007 GEOMATRIX, LLC
 Patents Pending

| | |
|--------------------------------|------------------------------|
| GEOMAT EDGE ST LEACHING SYSTEM | |
| Plan View | |
| Geomatrix Systems, LLC. | |
| 860-663-3993 | |
| SCALE | NONE |
| DATE | 6/28/07 |
| DRAWN BY: | ERP |
| REV. | A062807 |
| ACAD NO. | GT Edge ST 600 Plan View.DWG |
| SHEET | 1 OF 4 |