


GEOMATRIX GST™ LEACHING SYSTEM

B-B' CROSS SECTION

Finished Grade shall be pitched to sheet flow
 stormwater away from system
 Cover material depth shall be >6"
 and shall be uniform over system

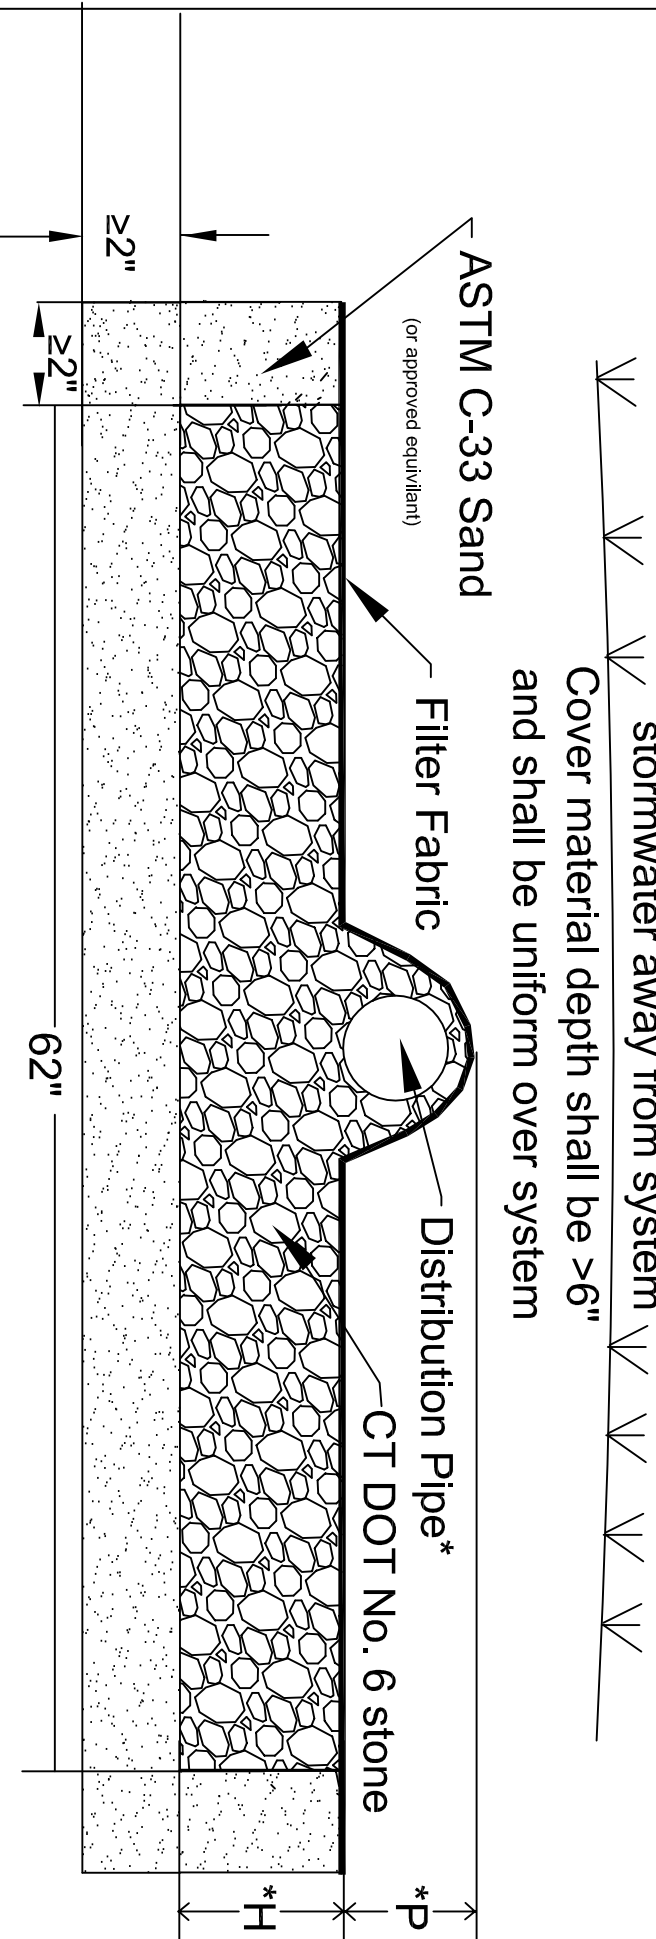

*H= 6" (GST6206)

12" (GST6212)

18" (GST6218)

24" (GST6224)

30" (GST6230)

36" (GST6236)

*P= 2" - 5.5"

*3" min. I.D., ASTM D-3034, SDR 35 pipe for gravity applications

0.75" min. I.D., ASTM D-2665, SCH 40 PVC pipe for pressure applications

Copyright 2007 GEOMATRIX, LLC

Patents Pending

GEOMATRIX ST LEACHING SYSTEM

B-B' Cross Section

Geomatrix Systems, LLC., Killingworth, CT

860-663-3993

SCALE NONE REV. C-01/28/08

DATE 6/28/2007 ACAD NO. GEO GLS B-B'.DWG

DRAWN BY: ERP SHEET 3 OF 3