


GEOMATRIX GST™ 37 SERIES LEACHING SYSTEM

A-A' CROSS SECTION

Finished Grade shall be pitched to sheet flow

stormwater away from system

Cover material depth shall be $\geq 6"$
and shall be uniform over system

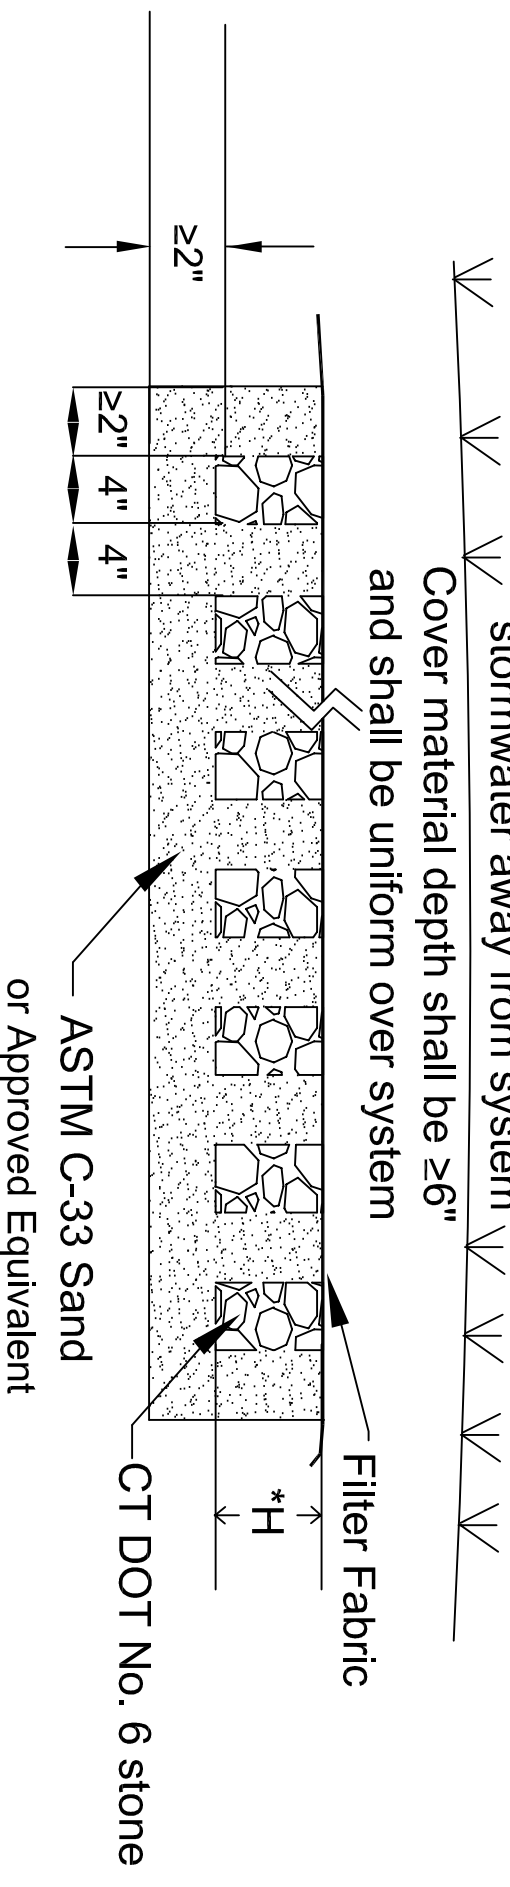

- *H= 6" (GST3706)
- 12" (GST3712)
- 18" (GST3718)
- 24" (GST3724)
- 30" (GST3730)
- 36" (GST3736)

Copyright 2010 Geomatrix Systems, LLC
 Manufactured under one or more of the following
 US Patent Number 7,374,670, 7,465,390, 7,351,005
 Other patents pending

GST 37 SERIES LEACHING SYSTEM	
A-A' Cross Section	
Geomatrix Systems, LLC., Old Saybrook, CT	
860-510-0730	
SCALE	NONE
DATE	9/09/2010
DRAWN BY:	ERP
REV.	A-9/14/09
ACAD No.	GST 37 A-A' 9/14/09.DWG
SHEET	2 OF 3