


GEOMATRIX GST™ 37 SERIES LEACHING SYSTEM

B-B' CROSS SECTION

Finished Grade shall be pitched to sheet flow
stormwater away from system
Cover material depth shall be >6"
and shall be uniform over system

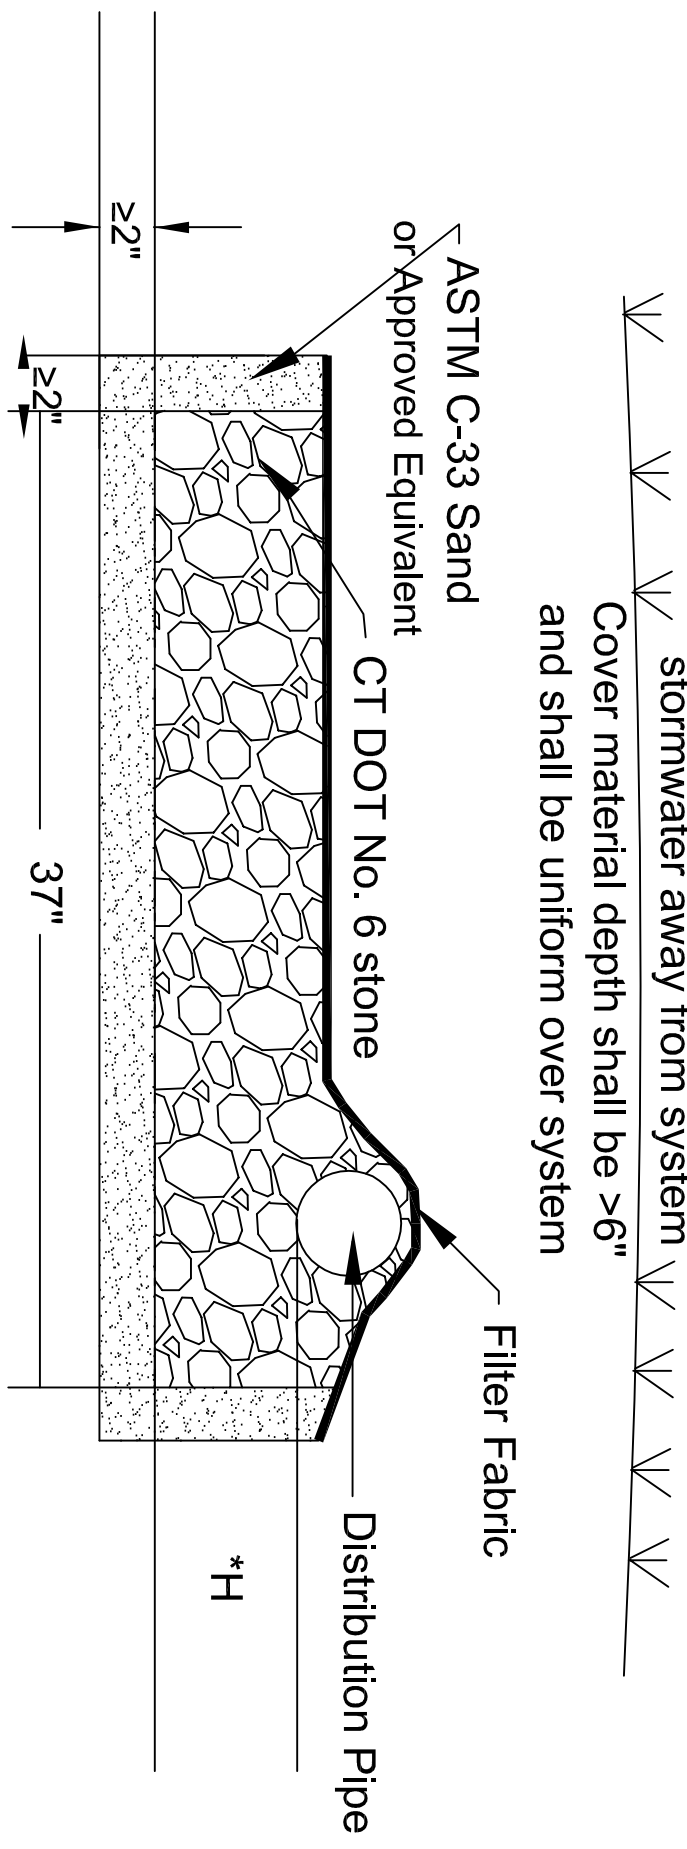

*H= 6" (GST3706)
 12" (GST3712)
 18" (GST3718)
 24" (GST3724)
 30" (GST3730)
 36" (GST3736)

Distribution Pipe:
 SDR 35 or Schd. 40, ASTM D-1785 PVC pipe for gravity applications
 Schd. 40, ASTM D-1785 PVC pipe for pressure applications

Copyright 2010 Geomatrix Systems, LLC
 Manufactured under one or more of the following
 US Patent Number 7,374,670, 7,465,390, 7,351,005
 Other patents pending

GST 37 SERIES LEACHING SYSTEM	
B-B' Cross Section	
Geomatrix Systems, LLC., Old Saybrook, CT	
860-510-0730	
SCALE	NONE
DATE	9/09/2010
DRAWN BY:	ERP
REV.	B-9/9/10
ACAD NO.	GST 37 B-B'.DWG
SHEET	3 OF 3