


FINISHED GRADE SHALL BE PITCHED TO SHEET  
FLOW STORWATER AWAY FROM SYSTEM

COVER MATERIAL DEPTH SHALL BE  $\geq 6"$   
AND SHALL BE UNIFORM OVER SYSTEM

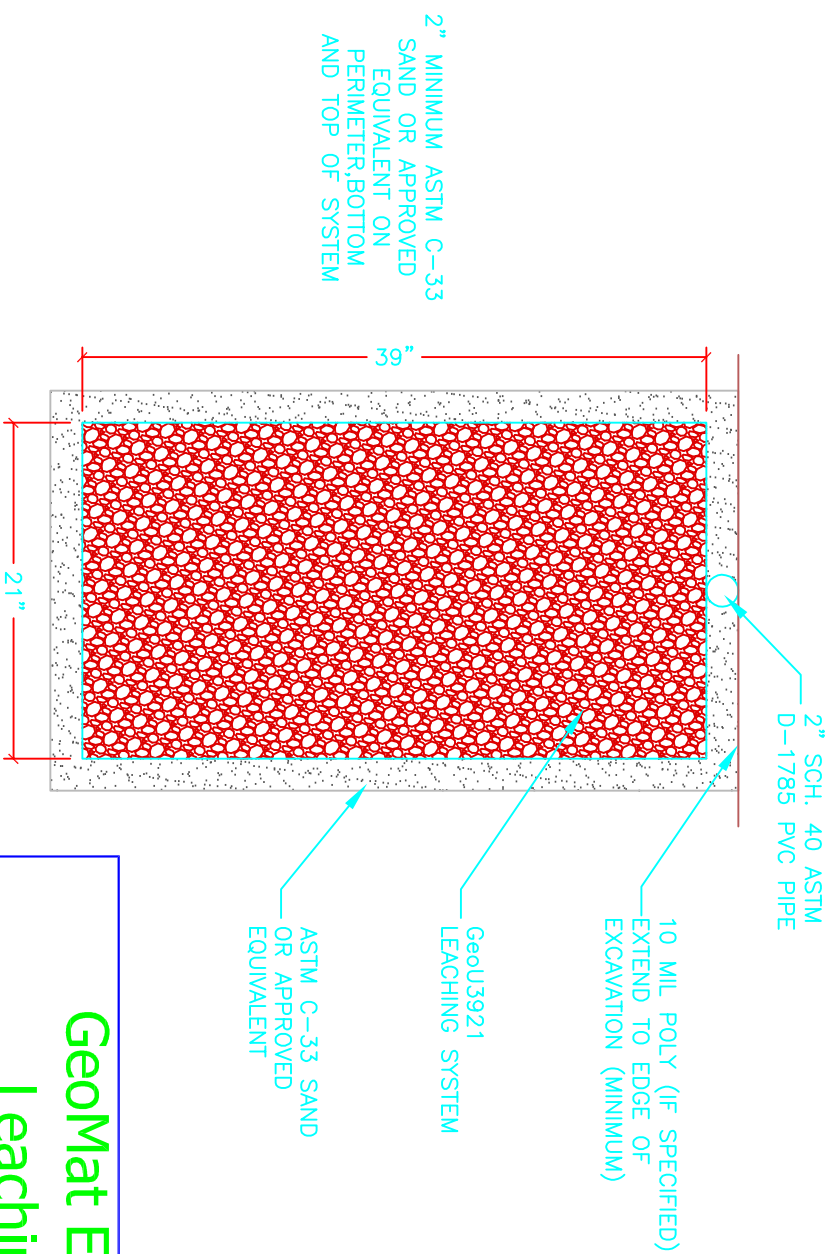

## GeoU3921 LEACHING TRENCH

### CROSS SECTION C-C'

SCALE: 1"=1'

# GeoMat Edge U-Shape Leaching System

Geomatrix Systems, LLC  
114 Mill Rock Road East  
Old Saybrook, CT 06475  
(860) 510-0730

SCALE: 1"=1'



Manufactured under one or more of the following U.S. Patents: 6,485,647, 6,762,401, 6,814,866, 6,887,383,  
6,923,905, 6,959,882, 6,969,464, 7,157,001, 7,309,434, 7,351,005, 7,374,670, 7,465,390, 7,744,759

DATE:	3/23/2011	REVISIONS:	
DRAWN BY:	SMM	ACAD No.	GeoU 3921 C-C' VIEW.DWG
APPROVED BY:		SHEET No.	1 OF 1