


FINISHED GRADE SHALL BE PITCHED TO SHEET
FLOW STORWATER AWAY FROM SYSTEM

COVER MATERIAL DEPTH SHALL BE $\geq 6"$
AND SHALL BE UNIFORM OVER SYSTEM

10 MIL POLY (IF SPECIFIED)
EXTEND TO EDGE OF
EXCAVATION (MINIMUM)

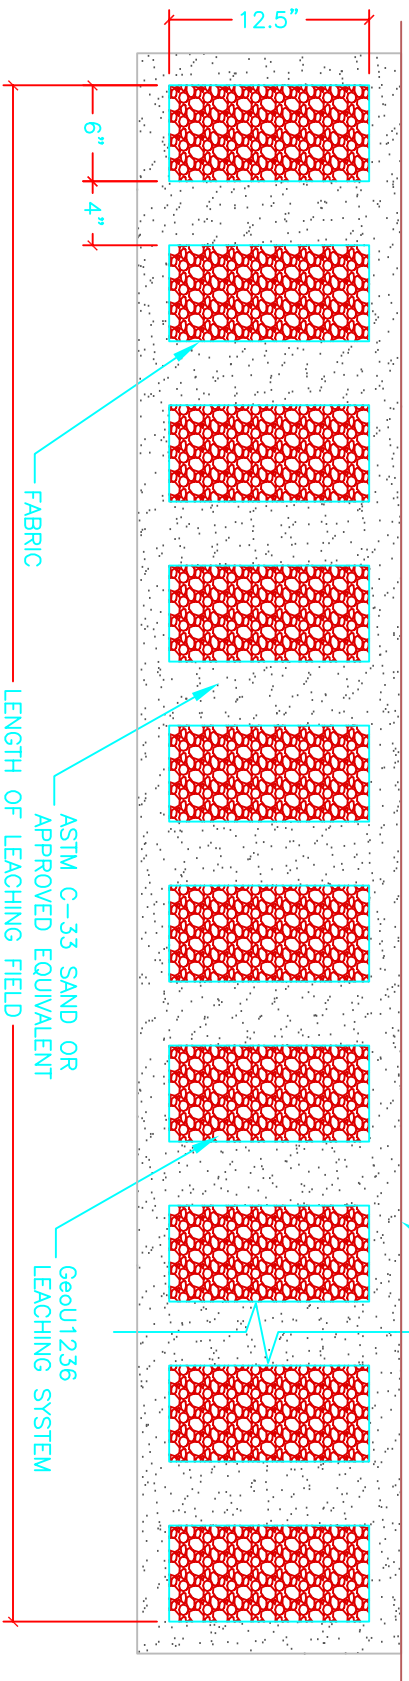

2" MINIMUM ASTM C-33 SAND
OR APPROVED EQUIVALENT ON
PERIMETER, BOTTOM AND TOP
OF SYSTEM

FABRIC

ASTM C-33 SAND OR
APPROVED EQUIVALENT
LENGTH OF LEACHING FIELD

GeoU1236
LEACHING SYSTEM

GeoU1236 LEACHING TRENCH

CROSS SECTION B-B'

SCALE: 1"=1'

GeoMat Edge U-Shape Leaching System

Geomatrix Systems, LLC
114 Mill Rock Road East
Old Saybrook, CT 06475
(860) 510-0730

SCALE: 1"=1'

0 .5 1 2 FEET

| | | | |
|--------------|----------|------------|-------------------------|
| DATE: | 4/7/2011 | REVISIONS: | |
| DRAWN BY: | SM/M | ACAD NO.: | GeoU 1236 B-B' VIEW.DWG |
| APPROVED BY: | | SHEET NO.: | 1 OF 1 |

Manufactured under one or more of the following U.S. Patents: 6,485,647, 6,762,401, 6,814,866, 6,887,383, 6,923,905, 6,959,882, 6,969,464, 7,157,001, 7,309,434, 7,351,005, 7,374,670, 7,465,390, 7,744,759