



FINISHED GRADE SHALL BE PITCHED TO SHEET  
FLOW STORWATER AWAY FROM SYSTEM

COVER MATERIAL DEPTH SHALL BE  $\geq 6"$   
AND SHALL BE UNIFORM OVER SYSTEM

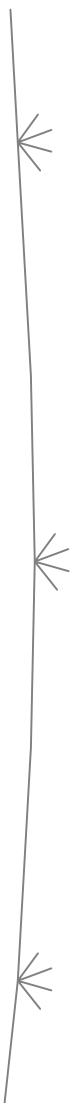

2" SCH. 40 ASTM  
D-1785 PVC PIPE

10 MIL POLY (IF SPECIFIED)  
— EXTEND TO EDGE OF  
EXCAVATION (MINIMUM)

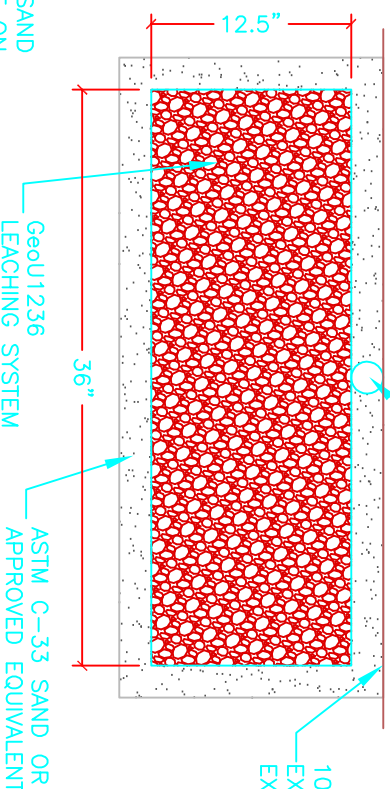

2" MINIMUM ASTM C-33 SAND  
OR APPROVED EQUIVALENT ON  
PERIMETER, BOTTOM AND TOP  
OF SYSTEM

## Geou1236 LEACHING TRENCH

### CROSS SECTION C-C'

SCALE: 1"=1'

## Geomat Edge U-Shape Leaching System

Geomatrix Systems, LLC  
114 Mill Rock Road East  
Old Saybrook, CT 06475  
(860) 510-0730

SCALE: 1"=1'



DATE: 4/7/2011

REVISIONS:

DRAWN BY: SMM

ACAD No. GEOU 1236 C-C' VIEW.DWG

APPROVED BY:

SHEET No. | OF |