


FINISHED GRADE SHALL BE PITCHED TO SHEET  
FLOW STORWATER AWAY FROM SYSTEM

COVER MATERIAL DEPTH SHALL BE  $\geq 6"$   
AND SHALL BE UNIFORM OVER SYSTEM

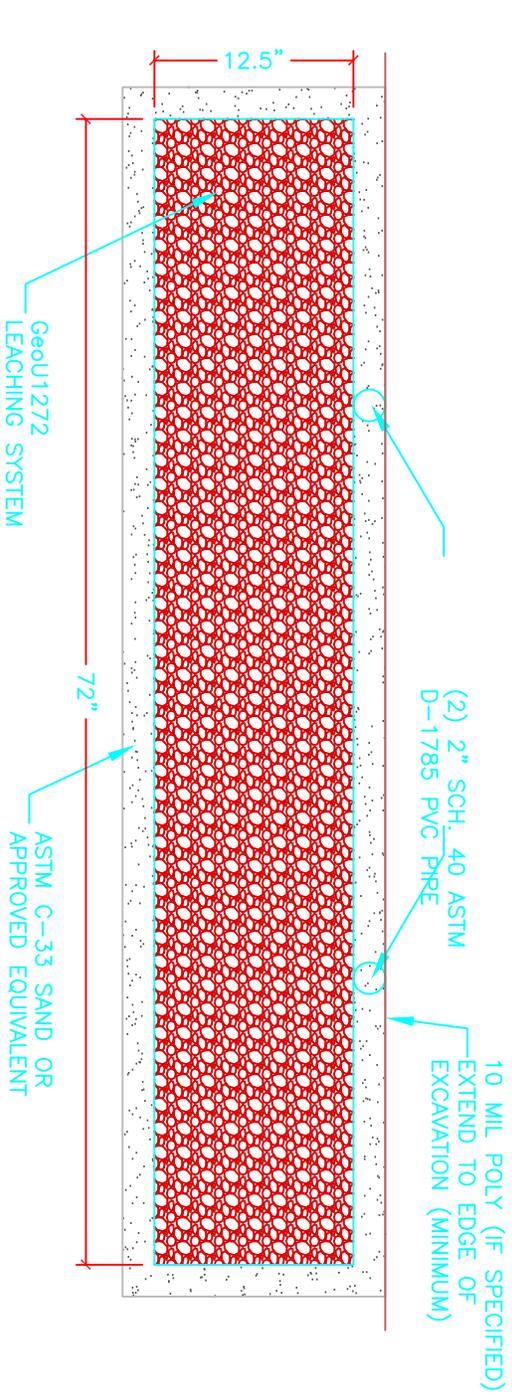

**Geou1272 LEACHING TRENCH**

**CROSS SECTION C-C'**

SCALE: 1"=1'

**GeoMat Edge U-Shape  
Leaching System**

Geomatrix Systems, LLC  
114 Mill Rock Road East  
Old Saybrook, CT 06475  
(860) 510-0730

SCALE: 1"=1'  
0 .5 1 2 FEET

DATE:	2/2/2011	REVISIONS:	
DRAWN BY:	SMJM	ACAD NO.	GeOU 1272 C-C' VIEW.DWG
APPROVED BY:		SHEET NO.	1 OF 1

Manufactured under one or more of the following U.S. Patents: 6,485,647, 6,762,401, 6,814,866, 6,887,383, 6,923,905, 6,959,882, 6,969,464, 7,157,001, 7,309,434, 7,351,005, 7,374,670, 7,465,390, 7,744,759