


FINISHED GRADE SHALL BE PITCHED TO SHEET
FLOW STORWATER AWAY FROM SYSTEM

COVER MATERIAL DEPTH SHALL BE $\geq 6"$
AND SHALL BE UNIFORM OVER SYSTEM

10 MIL POLY (IF SPECIFIED)
EXTEND TO EDGE OF
EXCAVATION (MINIMUM)

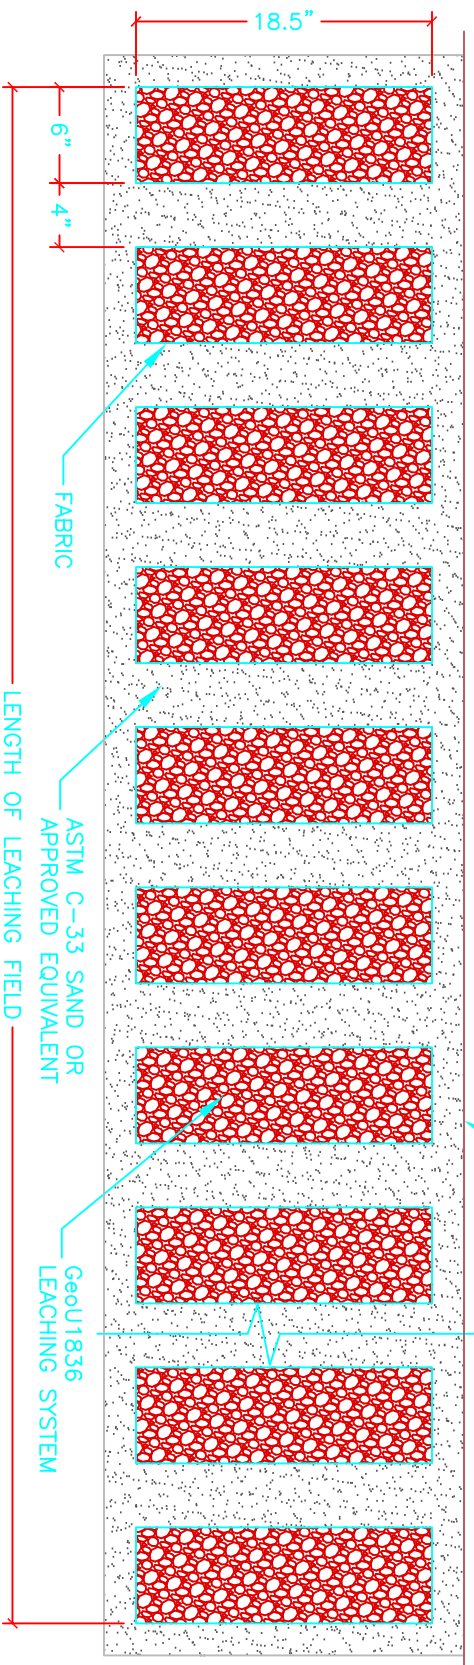

2" MINIMUM ASTM C-33 SAND
OR APPROVED EQUIVALENT ON
PERIMETER, BOTTOM AND TOP
OF SYSTEM

ASTM C-33 SAND OR
APPROVED EQUIVALENT

GeoU1836
LEACHING SYSTEM

LENGTH OF LEACHING FIELD

FABRIC

GeoU1836 LEACHING TRENCH

CROSS SECTION B-B'

SCALE: 1"=1'

GeoMat Edge U-Shape Leaching System

Geomatrix Systems, LLC
114 Mill Rock Road East
Old Saybrook, CT 06475
(860) 510-0730

SCALE: 1"=1'

0 .5 1 2 FEET

DATE: 4/7/2011

REVISIONS:

DRAWN BY: SMM

ACAD NO. GE0U 1836 B-B' VIEW.DWG

APPROVED BY:

SHEET NO. 1 OF 1