


FINISHED GRADE SHALL BE PITCHED TO SHEET  
FLOW STORMWATER AWAY FROM SYSTEM

COVER MATERIAL DEPTH SHALL BE  $\geq 6"$   
AND SHALL BE UNIFORM OVER SYSTEM

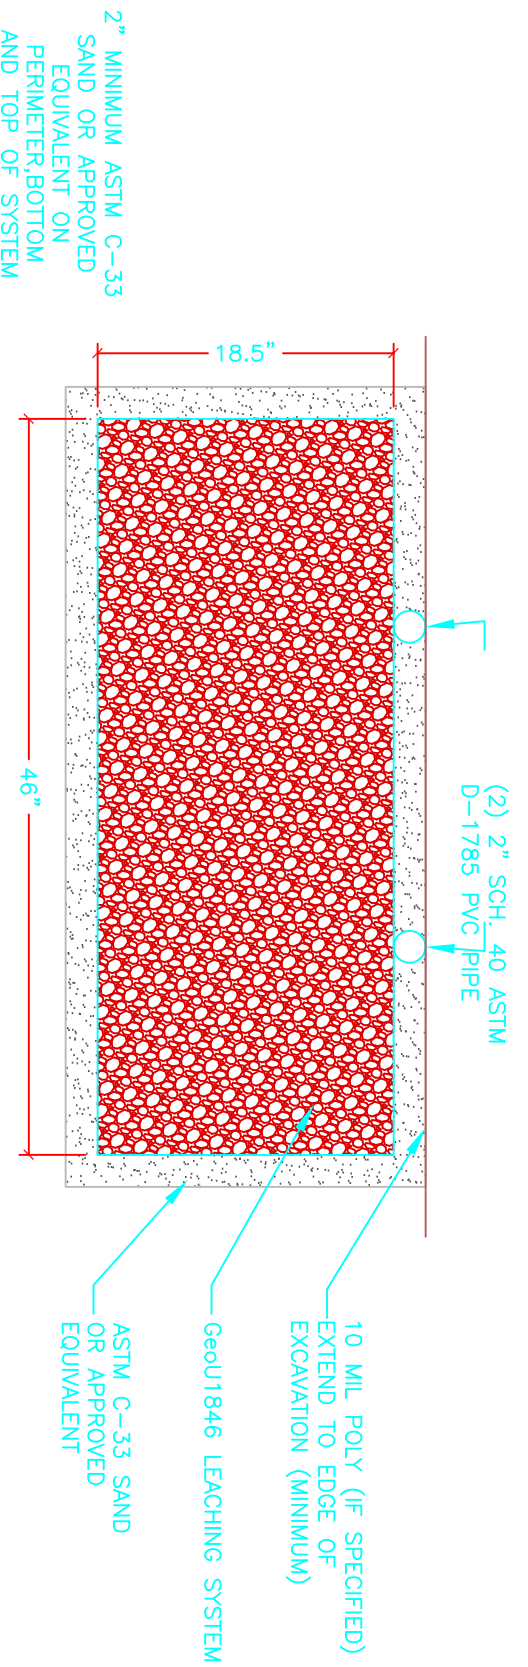

## GeomU1846 LEACHING TRENCH

### CROSS SECTION C-C'

SCALE: 1"=1'

# Geomat Edge U-Shape Leaching System

Geomatrix Systems, LLC  
114 Mill Rock Road East  
Old Saybrook, CT 06475  
(860) 510-0730

SCALE: 1"=1'

0 .5 1 2 FEET

DATE: 4/7/2011

REVISIONS:

DRAWN BY: SMM

ACAD NO. GE0U1846 C-C' VIEW.DWG

APPROVED BY:

SHEET NO. 1 OF 1