


FINISHED GRADE SHALL BE PITCHED TO SHEET FLOW STORWATER AWAY FROM SYSTEM  
 COVER MATERIAL DEPTH SHALL BE  $\geq 6"$  AND SHALL BE UNIFORM OVER SYSTEM  
 10 MIL POLY (IF SPECIFIED) EXTEND TO EDGE OF EXCAVATION (MINIMUM)

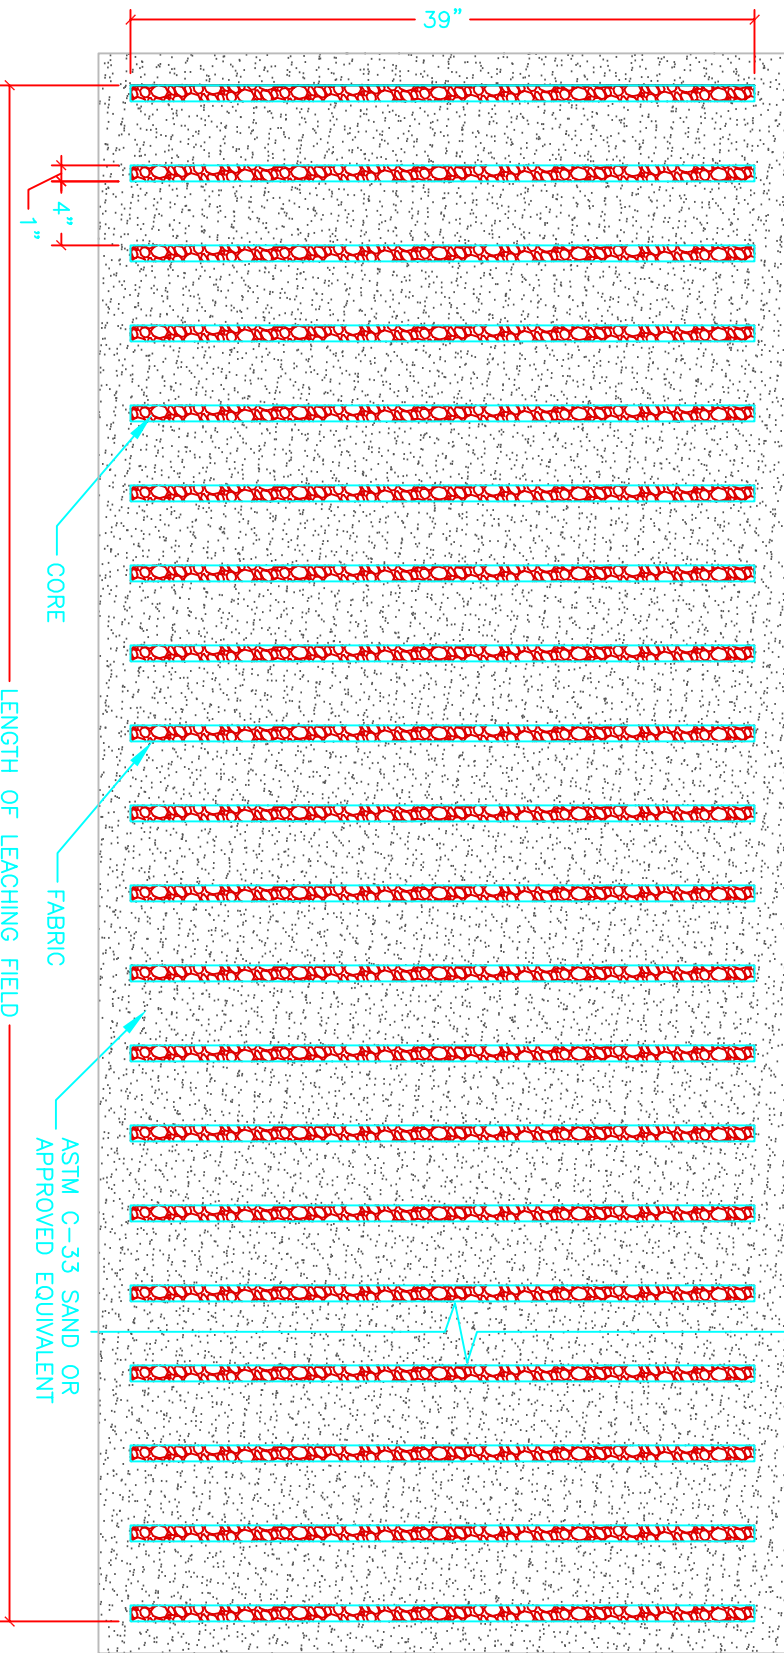

2" MINIMUM ASTM C-33 SAND OR APPROVED EQUIVALENT ON PERIMETER, BOTTOM AND TOP OF SYSTEM

**GeOU3926 LEACHING TRENCH**

**CROSS SECTION A-A'**

SCALE: 1"=1'

**Geomat Edge U-Shape Leaching System**

Geomatix Systems, LLC  
 114 Mill Rock Road East  
 Old Saybrook, CT 06475  
 (860) 510-0730

Manufactured under one or more of the following U.S. Patents: 6,485,647, 6,762,401, 6,814,866, 6,887,383, 6,923,905, 6,959,882, 6,969,464, 7,157,001, 7,309,434, 7,351,005, 7,374,670, 7,465,390, 7,744,759, ...

SCALE: 1"=1'	REVISIONS:
DATE: 2/2/2011	DRAWN BY: SMM
APPROVED BY:	ACAD NO. GE0U 3926 A-A' VIEW.DWG
	SHEET NO.   OF