


FINISHED GRADE SHALL BE PITCHED TO SHEET FLOW STORWATER AWAY FROM SYSTEM
 COVER MATERIAL DEPTH SHALL BE $\geq 6"$ AND SHALL BE UNIFORM OVER SYSTEM
 10 MIL POLY (IF SPECIFIED) EXTEND TO EDGE OF EXCAVATION (MINIMUM)

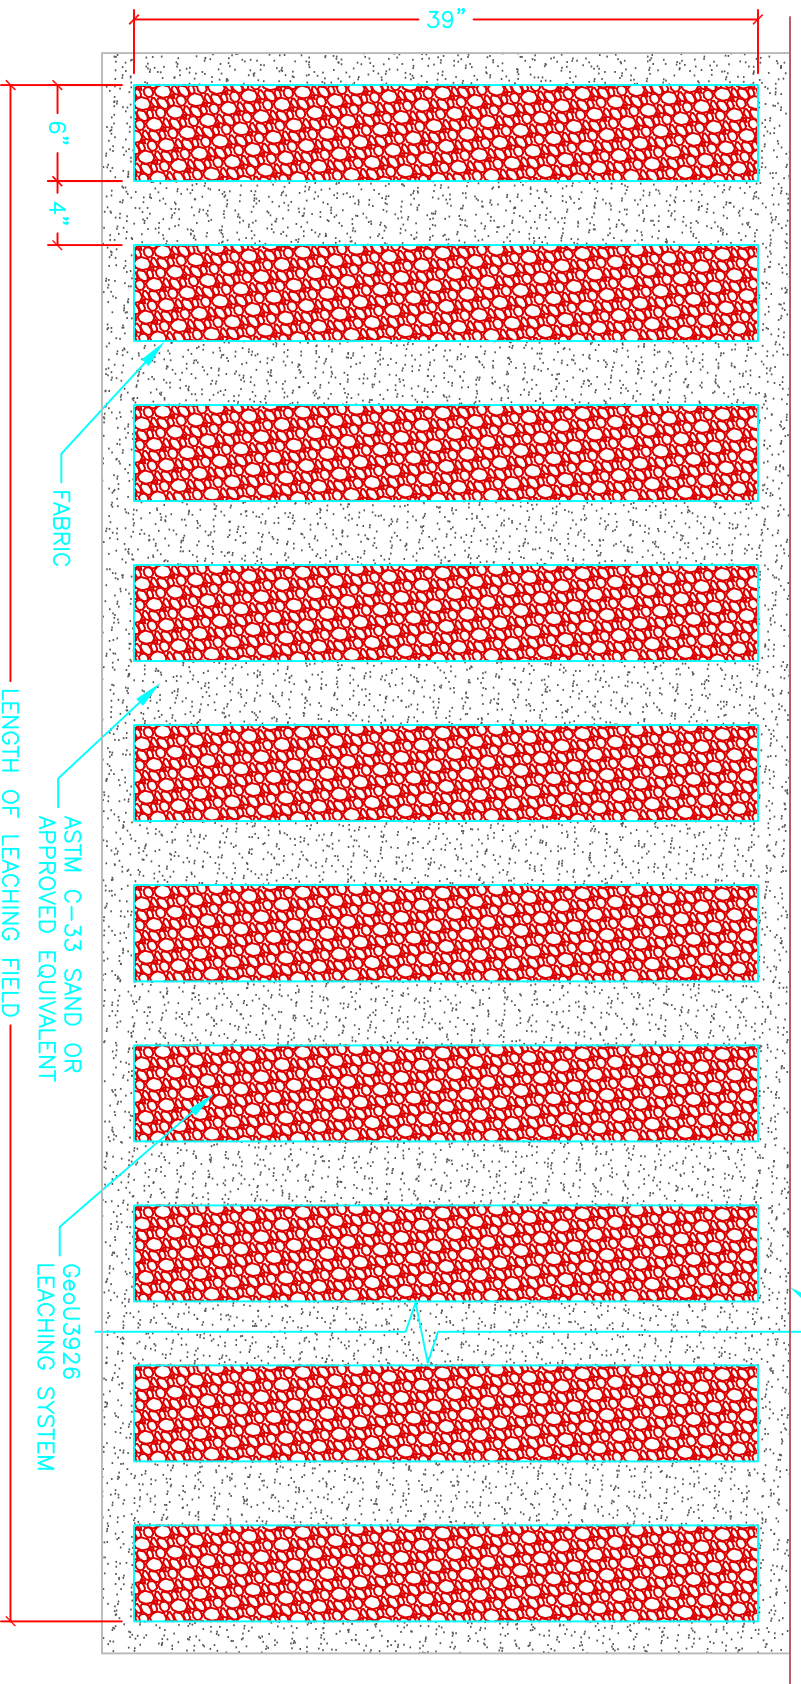

2" MINIMUM ASTM C-33 SAND OR APPROVED EQUIVALENT ON PERIMETER, BOTTOM AND TOP OF SYSTEM

FABRIC

ASTM C-33 SAND OR APPROVED EQUIVALENT

GeoU3926 LEACHING SYSTEM

LENGTH OF LEACHING FIELD

GeoU3926 LEACHING TRENCH

CROSS SECTION B-B'

SCALE: 1"=1'

GeoMat Edge U-Shape Leaching System

Geomatrix Systems, LLC
 114 Mill Rock Road East
 Old Saybrook, CT 06475
 (860) 510-0730

SCALE: 1"=1'



DATE: 2/2/2011

REVISIONS:

DRAWN BY: SMM

ACAD NO. GE0U 3926 B-B' VIEW.DWG

APPROVED BY:

SHEET NO. 1 OF 1

Manufactured under one or more of the following U.S. Patents: 6,485,647, 6,762,401, 6,814,866, 6,887,383, 6,923,905, 6,959,882, 6,969,464, 7,157,001, 7,309,434, 7,351,005, 7,374,670, 7,465,390, 7,744,759