


FINISHED GRADE SHALL BE PITCHED TO SHEET
FLOW STORWATER AWAY FROM SYSTEM

COVER MATERIAL DEPTH SHALL BE $\geq 6"$
AND SHALL BE UNIFORM OVER SYSTEM

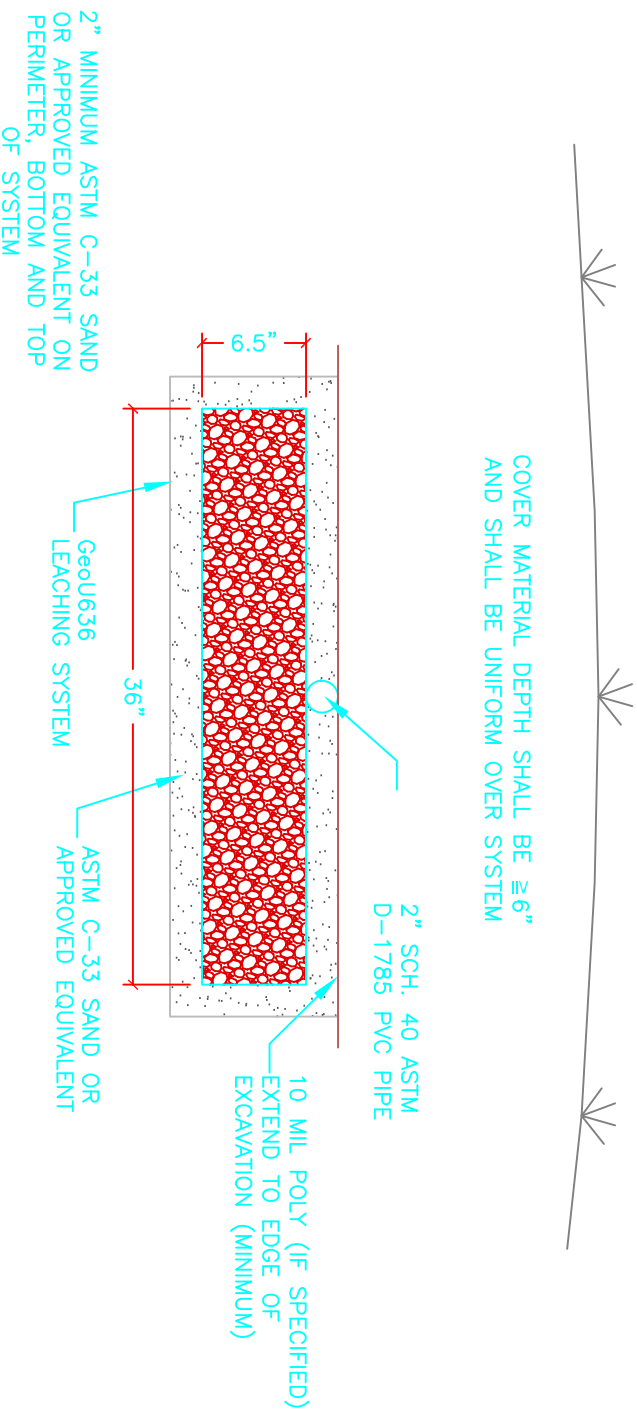

Geou636 LEACHING TRENCH

CROSS SECTION C-C'

SCALE: 1"=1'

GeoMat Edge U-Shape Leaching System

Geomatrix Systems, LLC
114 Mill Rock Road East
Old Saybrook, CT 06475
(860) 510-0730

SCALE: 1"=1'
0 .5 1 2 FEET

DATE:	4/7/2011	REVISIONS:	
DRAWN BY:	SM/M	ACAD NO.	GEOU 636 C-C' VIEW.DWG
APPROVED BY:		SHEET NO.	1 OF 1

Manufactured under one or more of the following U.S. Patents: 6,485,647, 6,762,401, 6,814,866, 6,887,383, 6,923,905, 6,959,882, 6,969,464, 7,157,001, 7,309,434, 7,351,005, 7,374,670, 7,465,390, 7,744,759