



FINISHED GRADE SHALL BE PITCHED TO SHEET
FLOW STORMWATER AWAY FROM SYSTEM

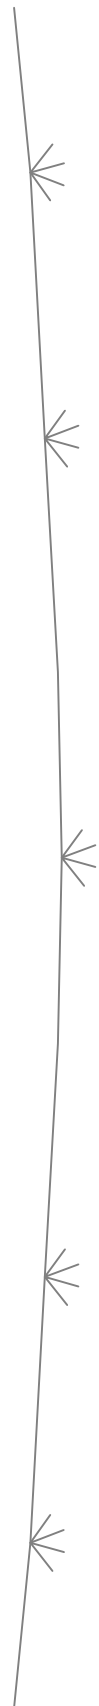

COVER MATERIAL DEPTH SHALL BE $\geq 6"$
AND SHALL BE UNIFORM OVER SYSTEM

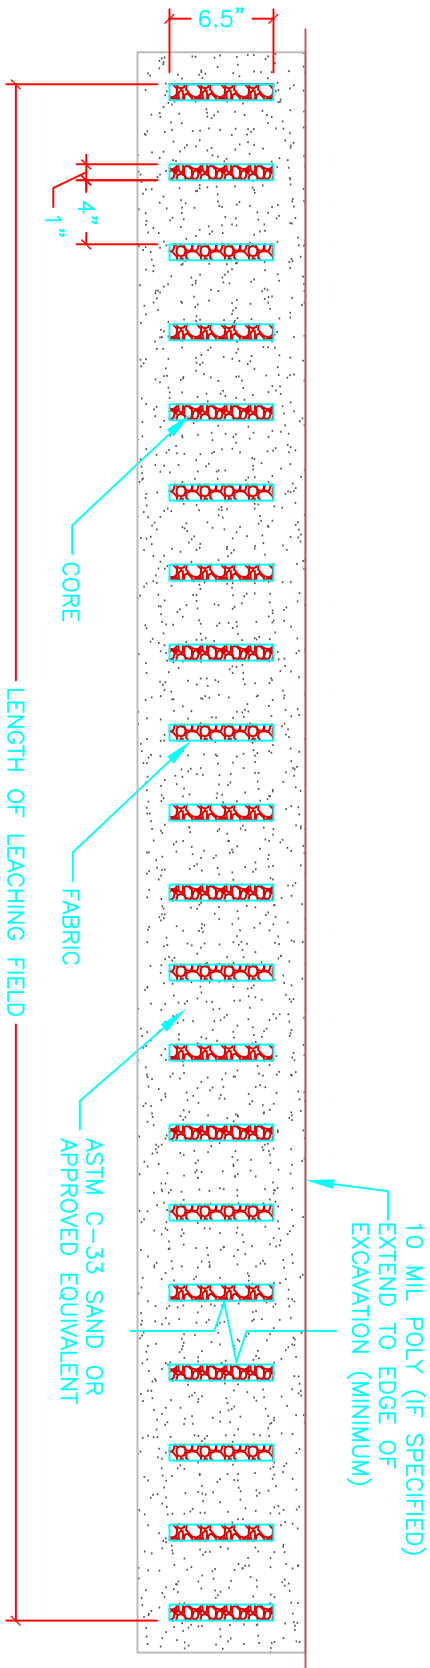

$2"$ MINIMUM ASTM C-33 SAND
OR APPROVED EQUIVALENT ON
PERIMETER, BOTTOM AND TOP
OF SYSTEM

GeoU672 LEACHING TRENCH

CROSS SECTION A-A'

SCALE: 1"=1'

GeoMat Edge U-Shape Leaching System

Geomatrix Systems, LLC
114 Mill Rock Road East
Old Saybrook, CT 06475
(860) 510-0730

SCALE: 1"=1'



DATE:	2/2/2011	REVISIONS:	
DRAWN BY:	SMM	ACAD NO.:	GEOU 672 A-A' VIEW.DWG
APPROVED BY:		SHEET NO.:	1 OF 1