


FINISHED GRADE SHALL BE PITCHED TO SHEET
FLOW STORWATER AWAY FROM SYSTEM

COVER MATERIAL DEPTH SHALL BE $\geq 6"$
AND SHALL BE UNIFORM OVER SYSTEM

(2) 2" SCH. 40 ASTM
D-1785 PVC PIPE

10 MIL POLY (IF SPECIFIED)
EXTEND TO EDGE OF
EXCAVATION (MINIMUM)

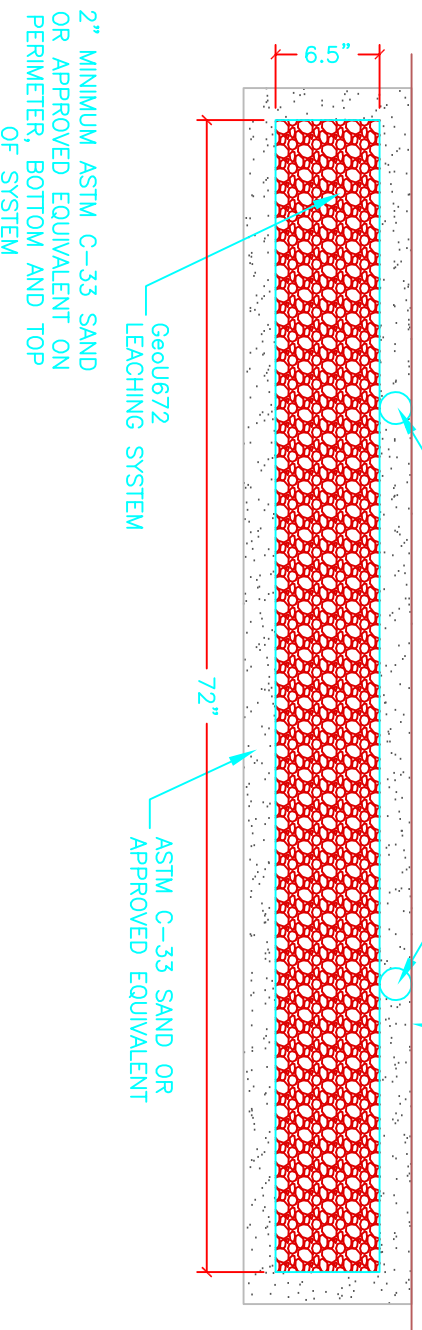

GeoU672 LEACHING TRENCH

CROSS SECTION C-C'

SCALE: 1"=1'

GeoMat Edge U-Shape Leaching System

Geomatrix Systems, LLC
114 Mill Rock Road East
Old Saybrook, CT 06475
(860) 510-0730

SCALE: 1"=1'



DATE:	2/2/2011	REVISIONS:	
DRAWN BY:	SMM	ACAD NO.:	GEOU 672 C-C' VIEW.DWG
APPROVED BY:		SHEET NO.:	1 OF 1